


36,5 3,935 36,5 11,32 24  
 2,30 4,10 2,87 2,25



11,93  
 3,50 115  
 4,535  
 4,78  
 2,935 115  
 5,15  
 365

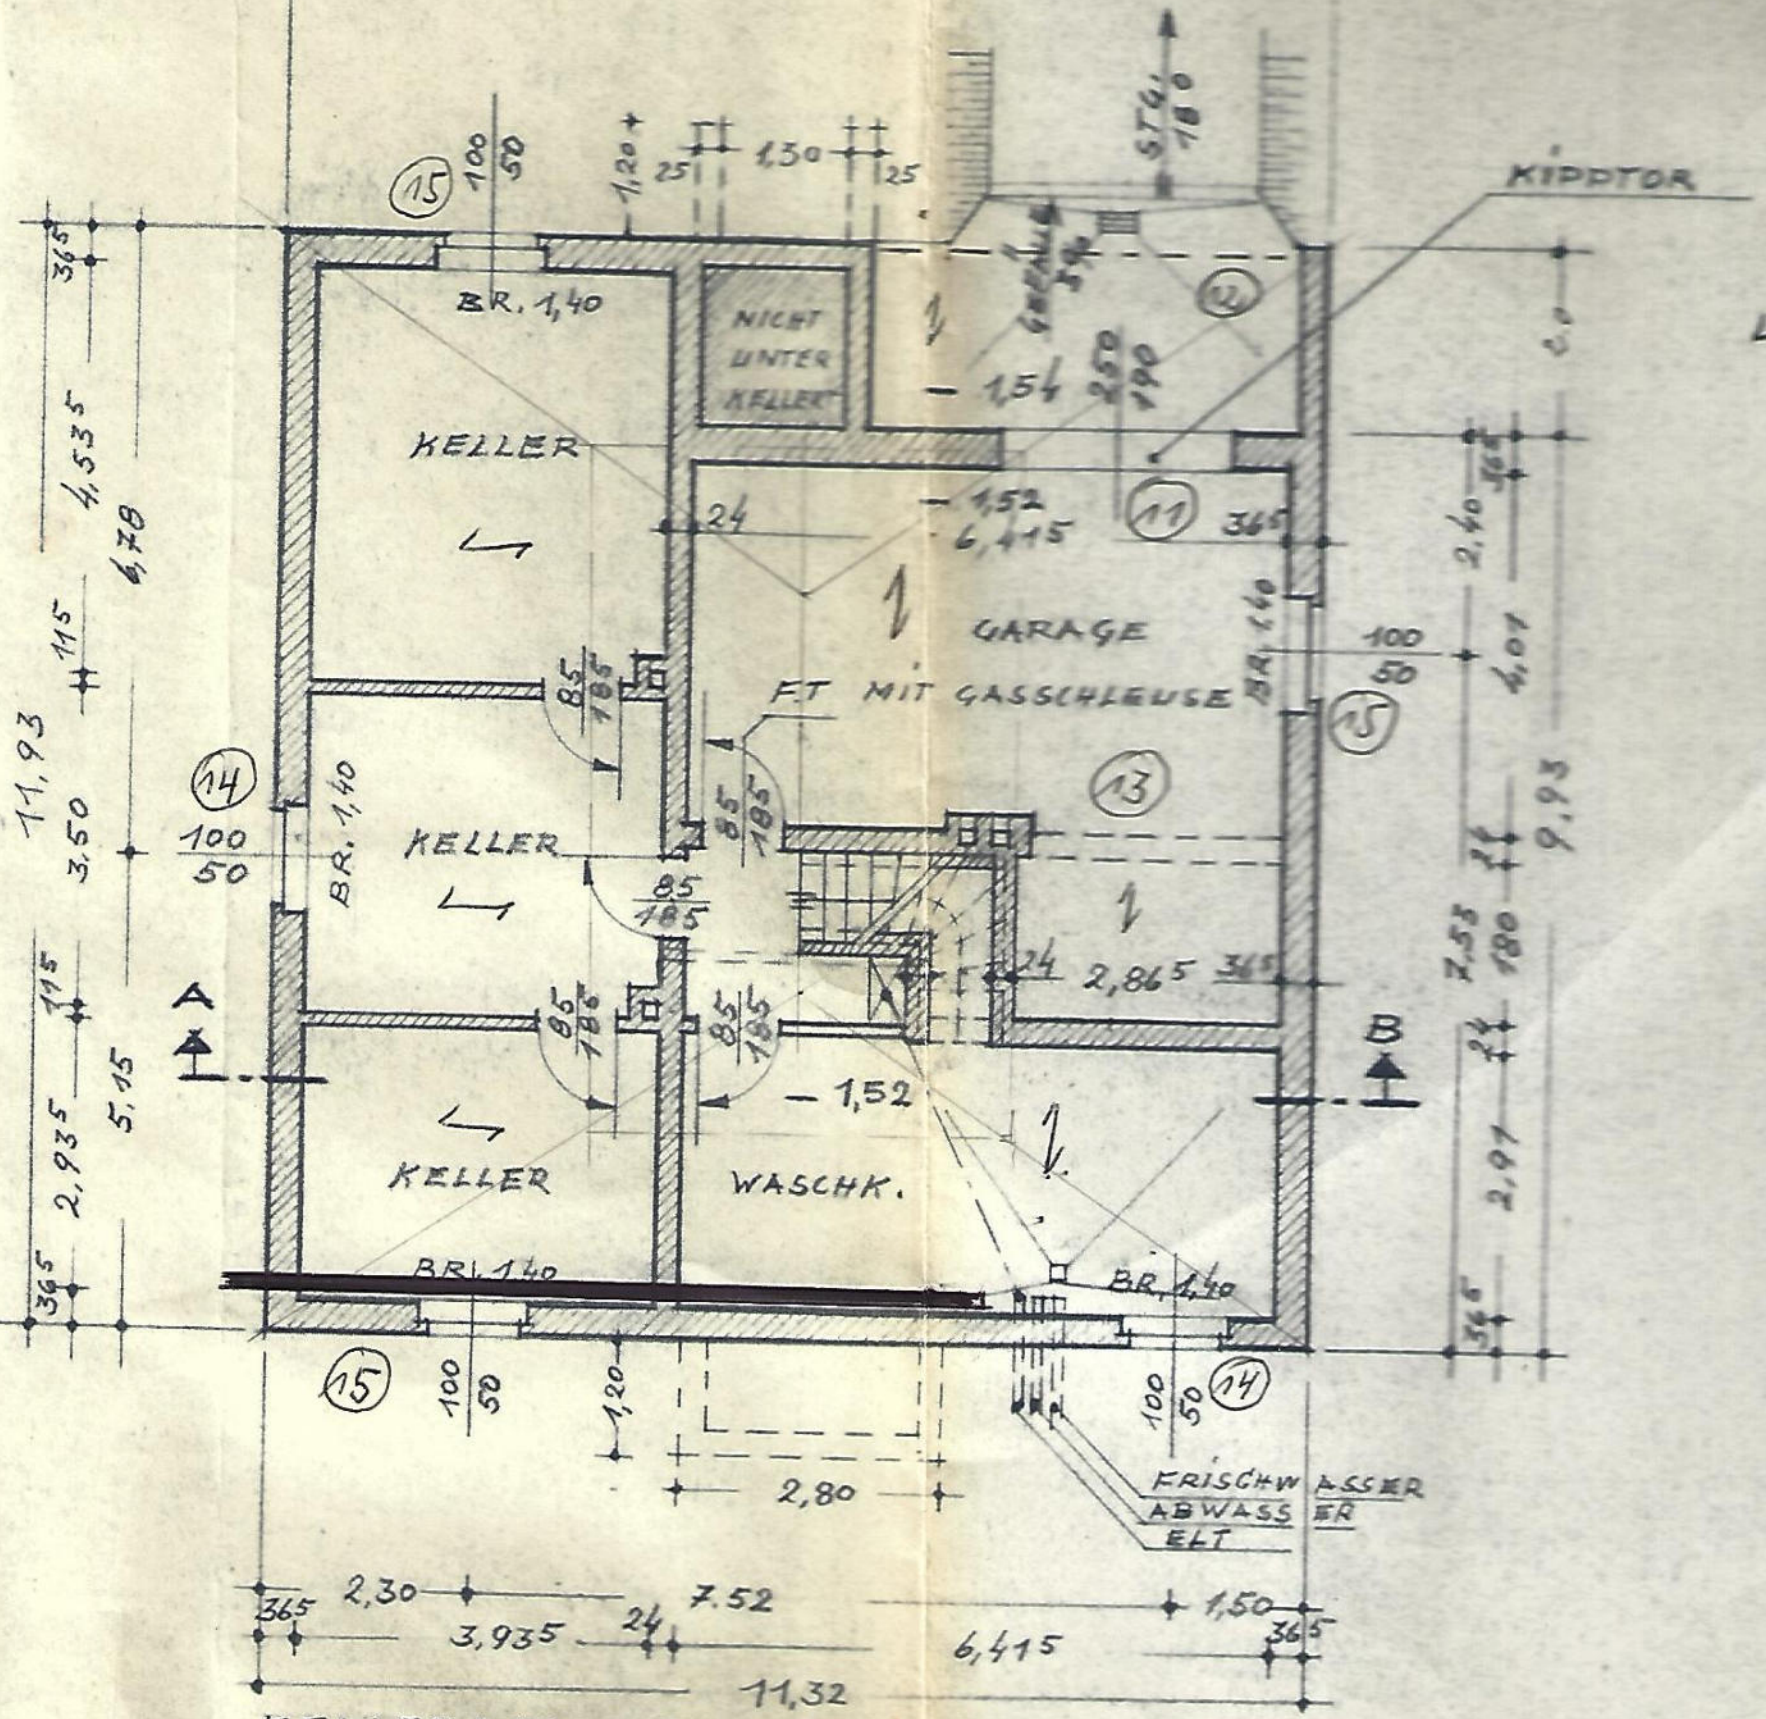


KIPPTOR  
 6,0  
 2,40  
 4,01  
 9,93  
 2,53 11  
 180 11  
 2,97 11  
 180 11  
 365


365 2,30 3,935 24 7,52 1,50 365  
 6,415  
 11,32

KELLERGESCHOSS



LEGENDE:

-  ZIEGELMAUERWERK
-  MOTTENSTEINMAUERWERK
-  BETON

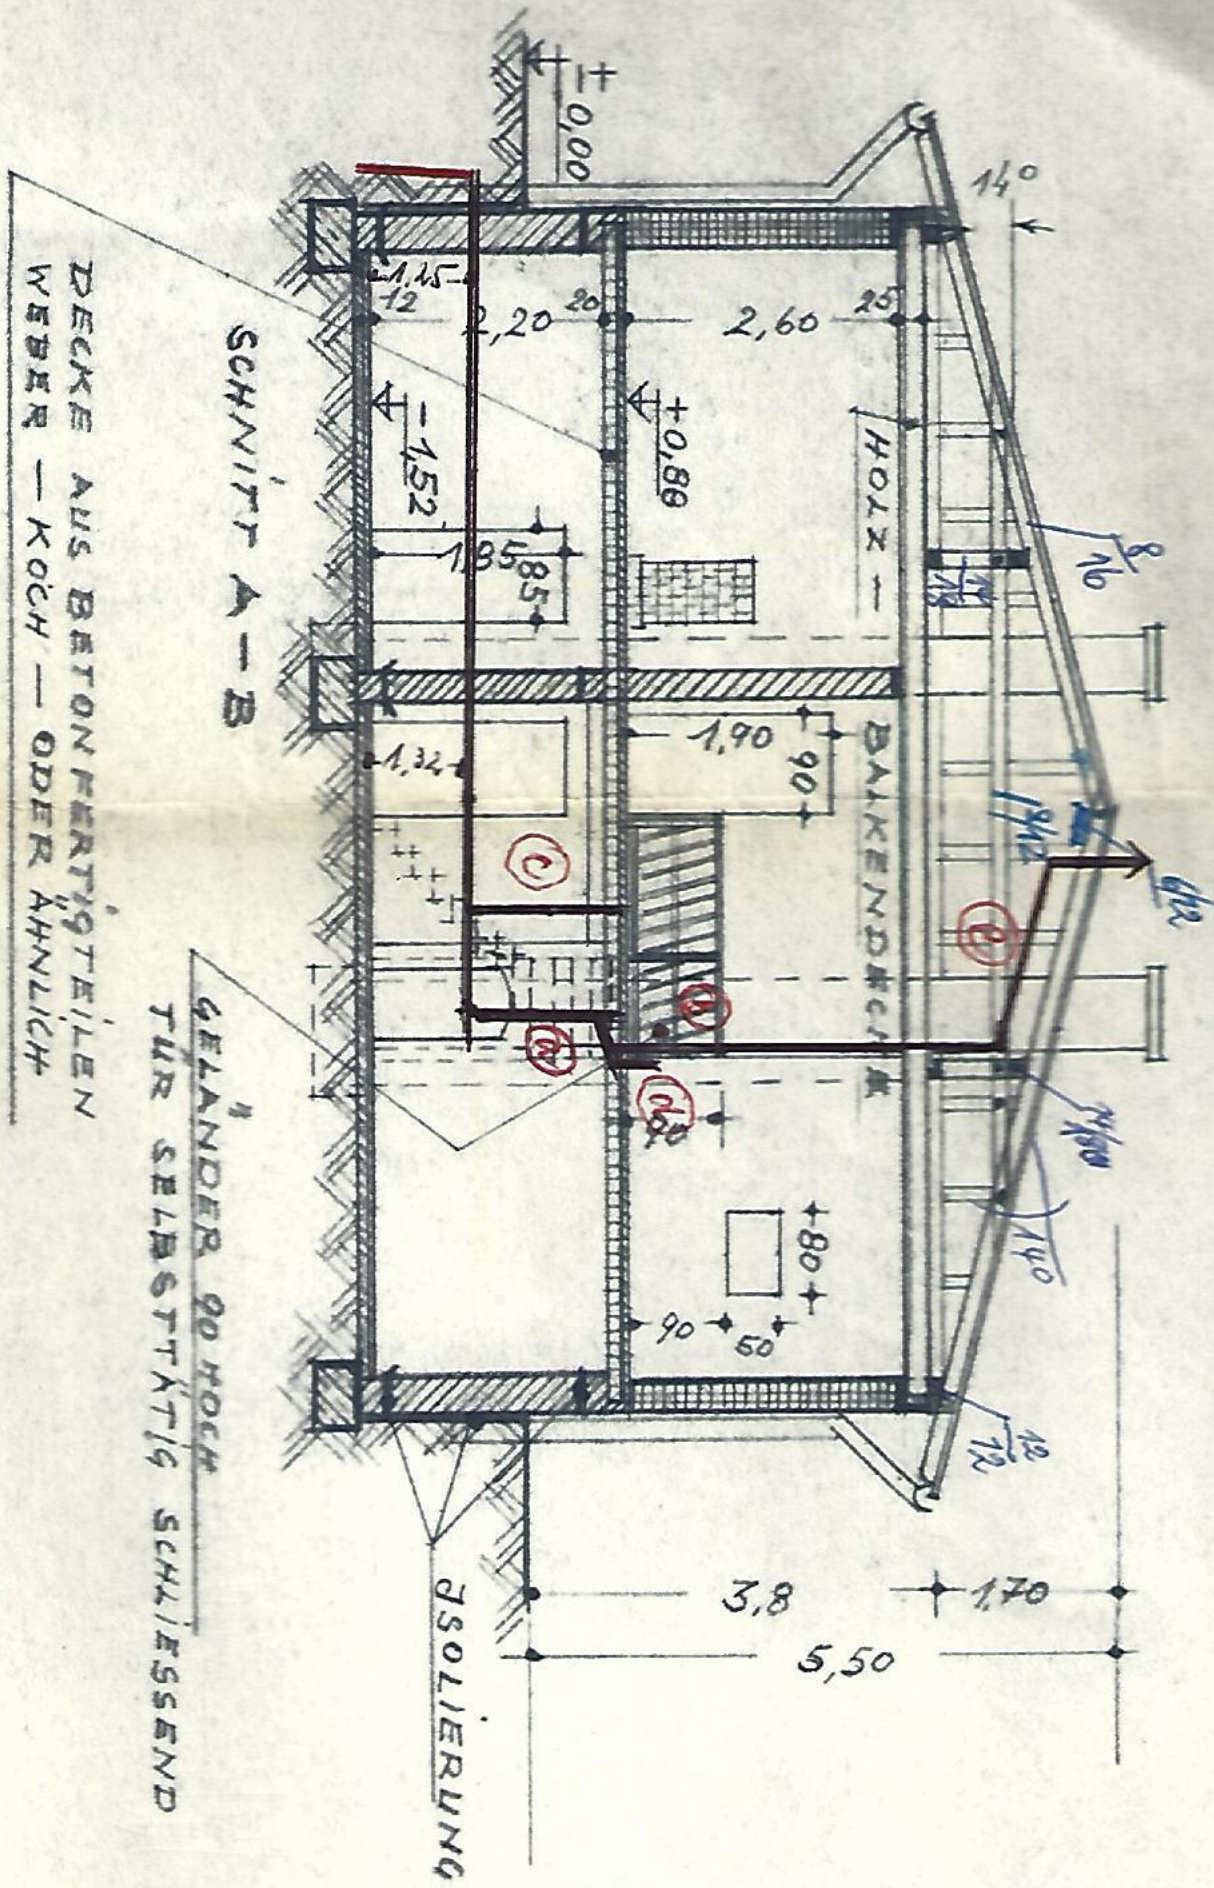

DECKE AUS BETONFERTIGTEILEN  
WEBER - KOCH - ODER ÄHNLICH

GELÄNDER 90 HOCH  
TUR SELBSTTÄTIG SCHLIESSEND

ISOLIERUNG

3,8

5,50

1,70

HOLZ -  
BAIKENDRECK

SCHNITT A-B

(1)

(2)

(3)

(4)

(5)

12/100

14/100

14/100

8/100

140

+0,00

+0,88

-1,52

+80

90

1,90

90

2,60

20

2,20

1,85


1,32

1,15


12

FAMILIEN-HAUS IN DER GEMEINDE "JELMSTORF"  
KREIS UELZEN

N

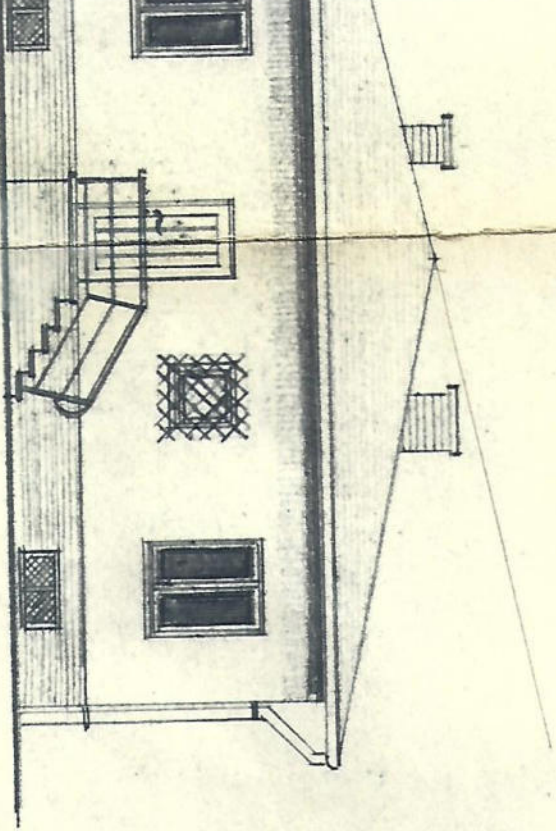

SÜDEN

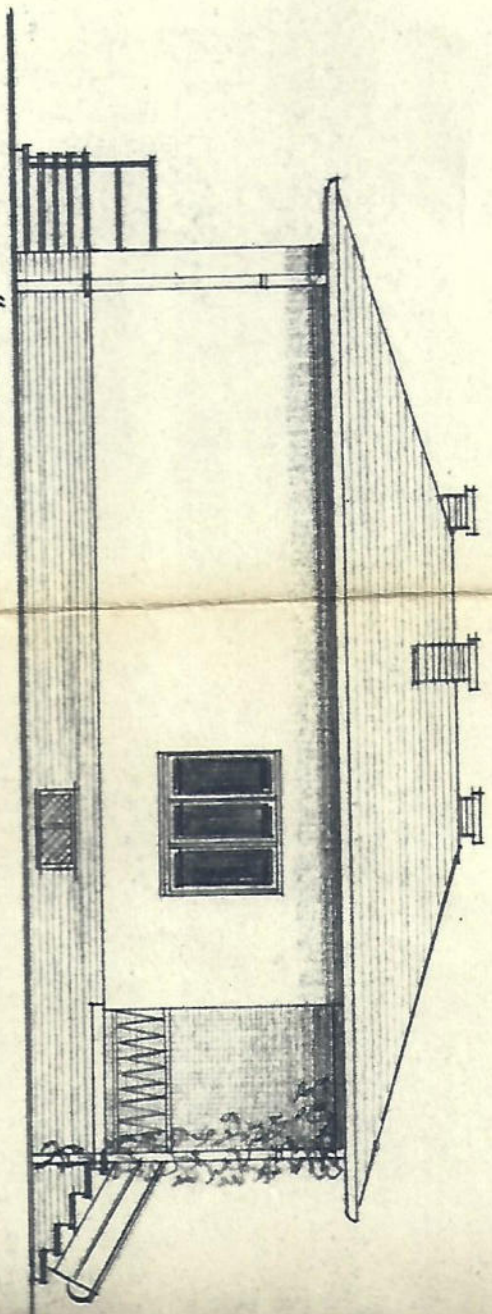

NORDEN

