


·SCHNITT C-D·

·SCHNITT E-F·

Stein
Küchen
gas

1919087

Balken

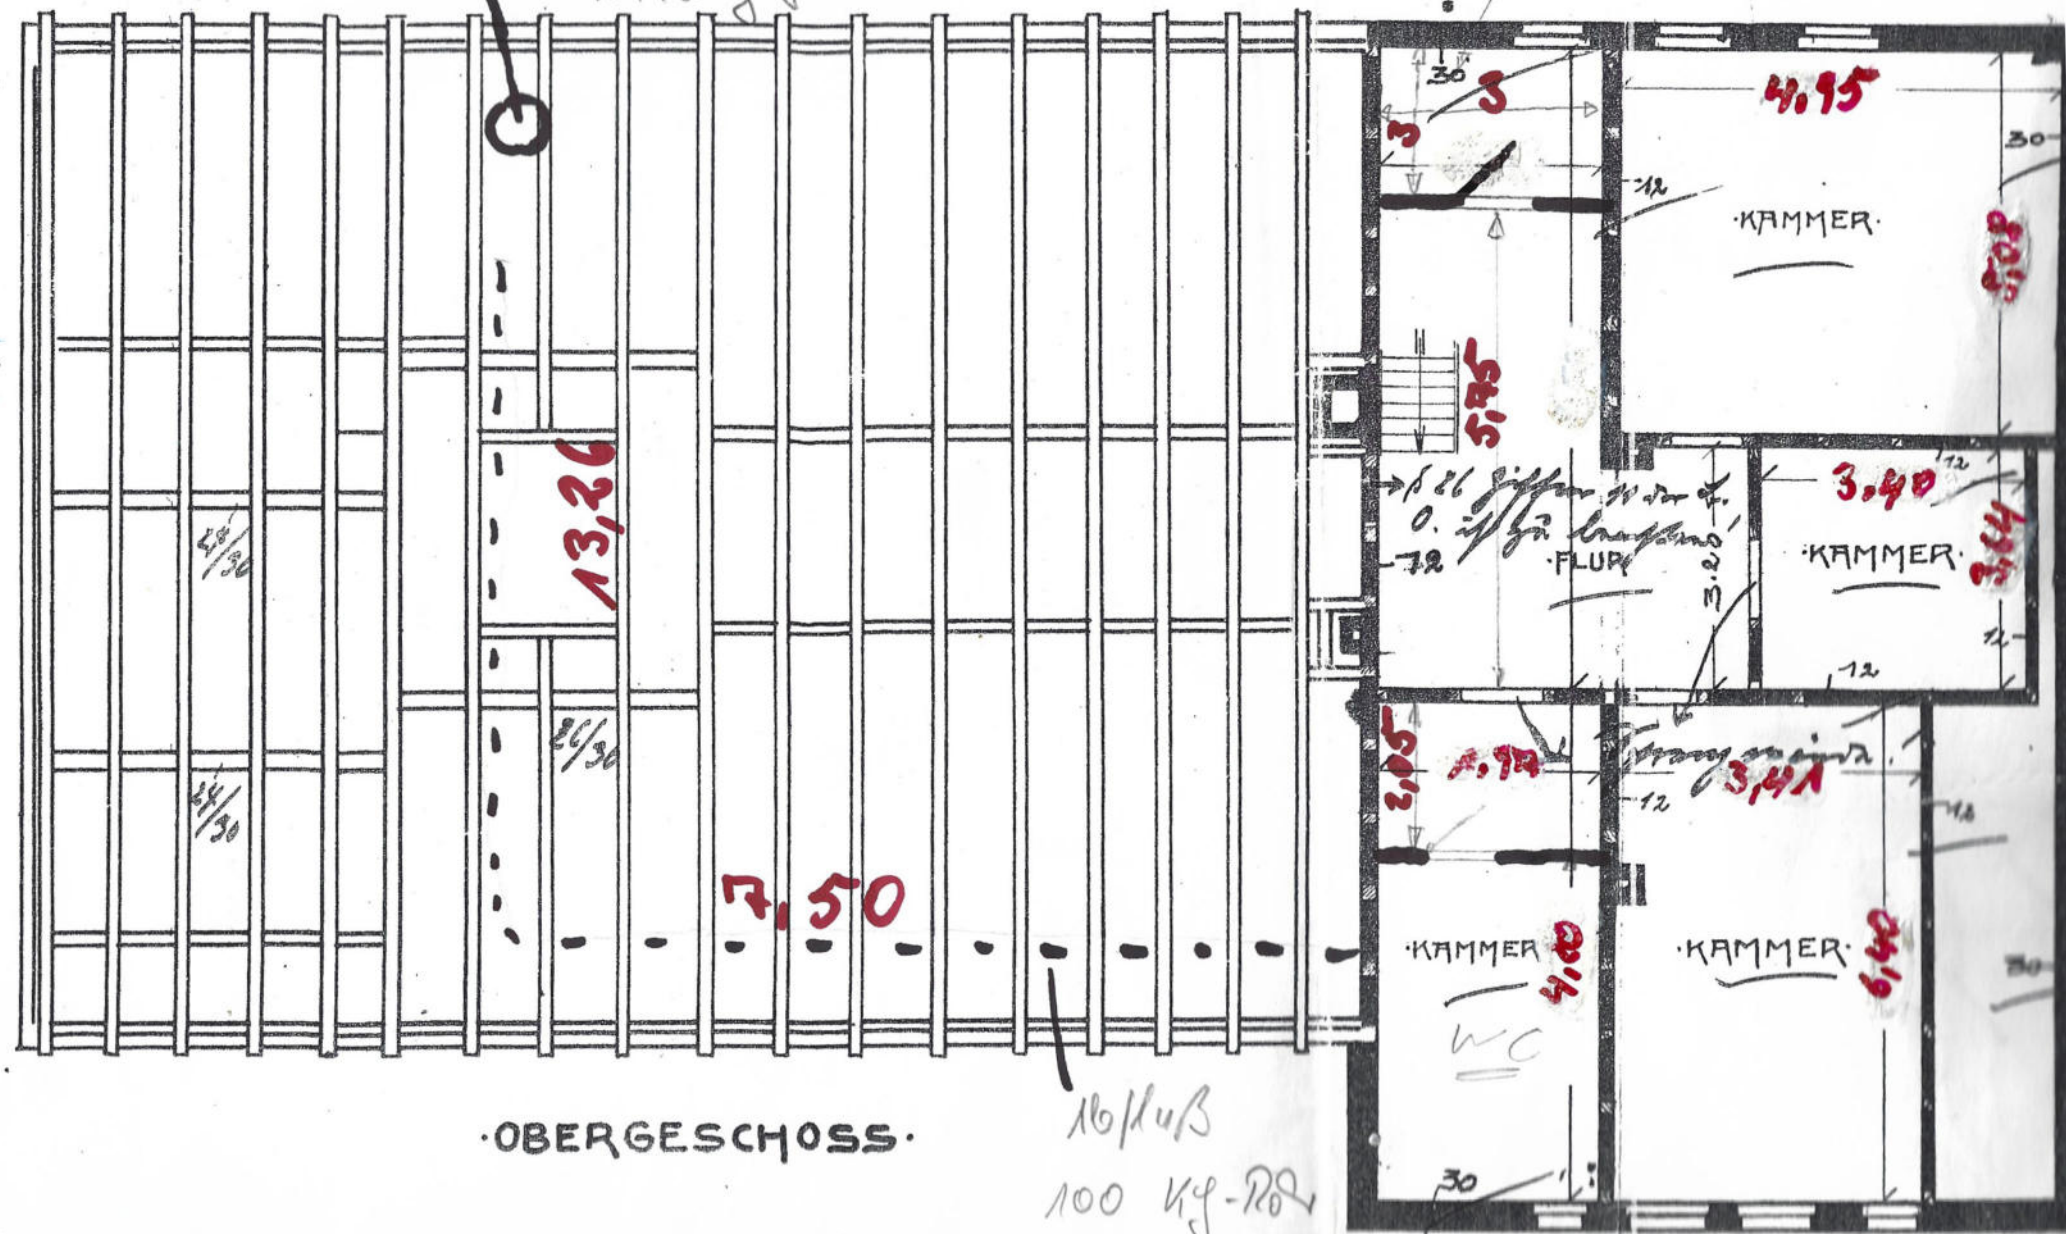


·OBERGESCHOSS·

16/kuß
100 kg-Rohr

SCHNITT A-B

100 Ziffer 4 n. 7 im L. 0. 51
bay

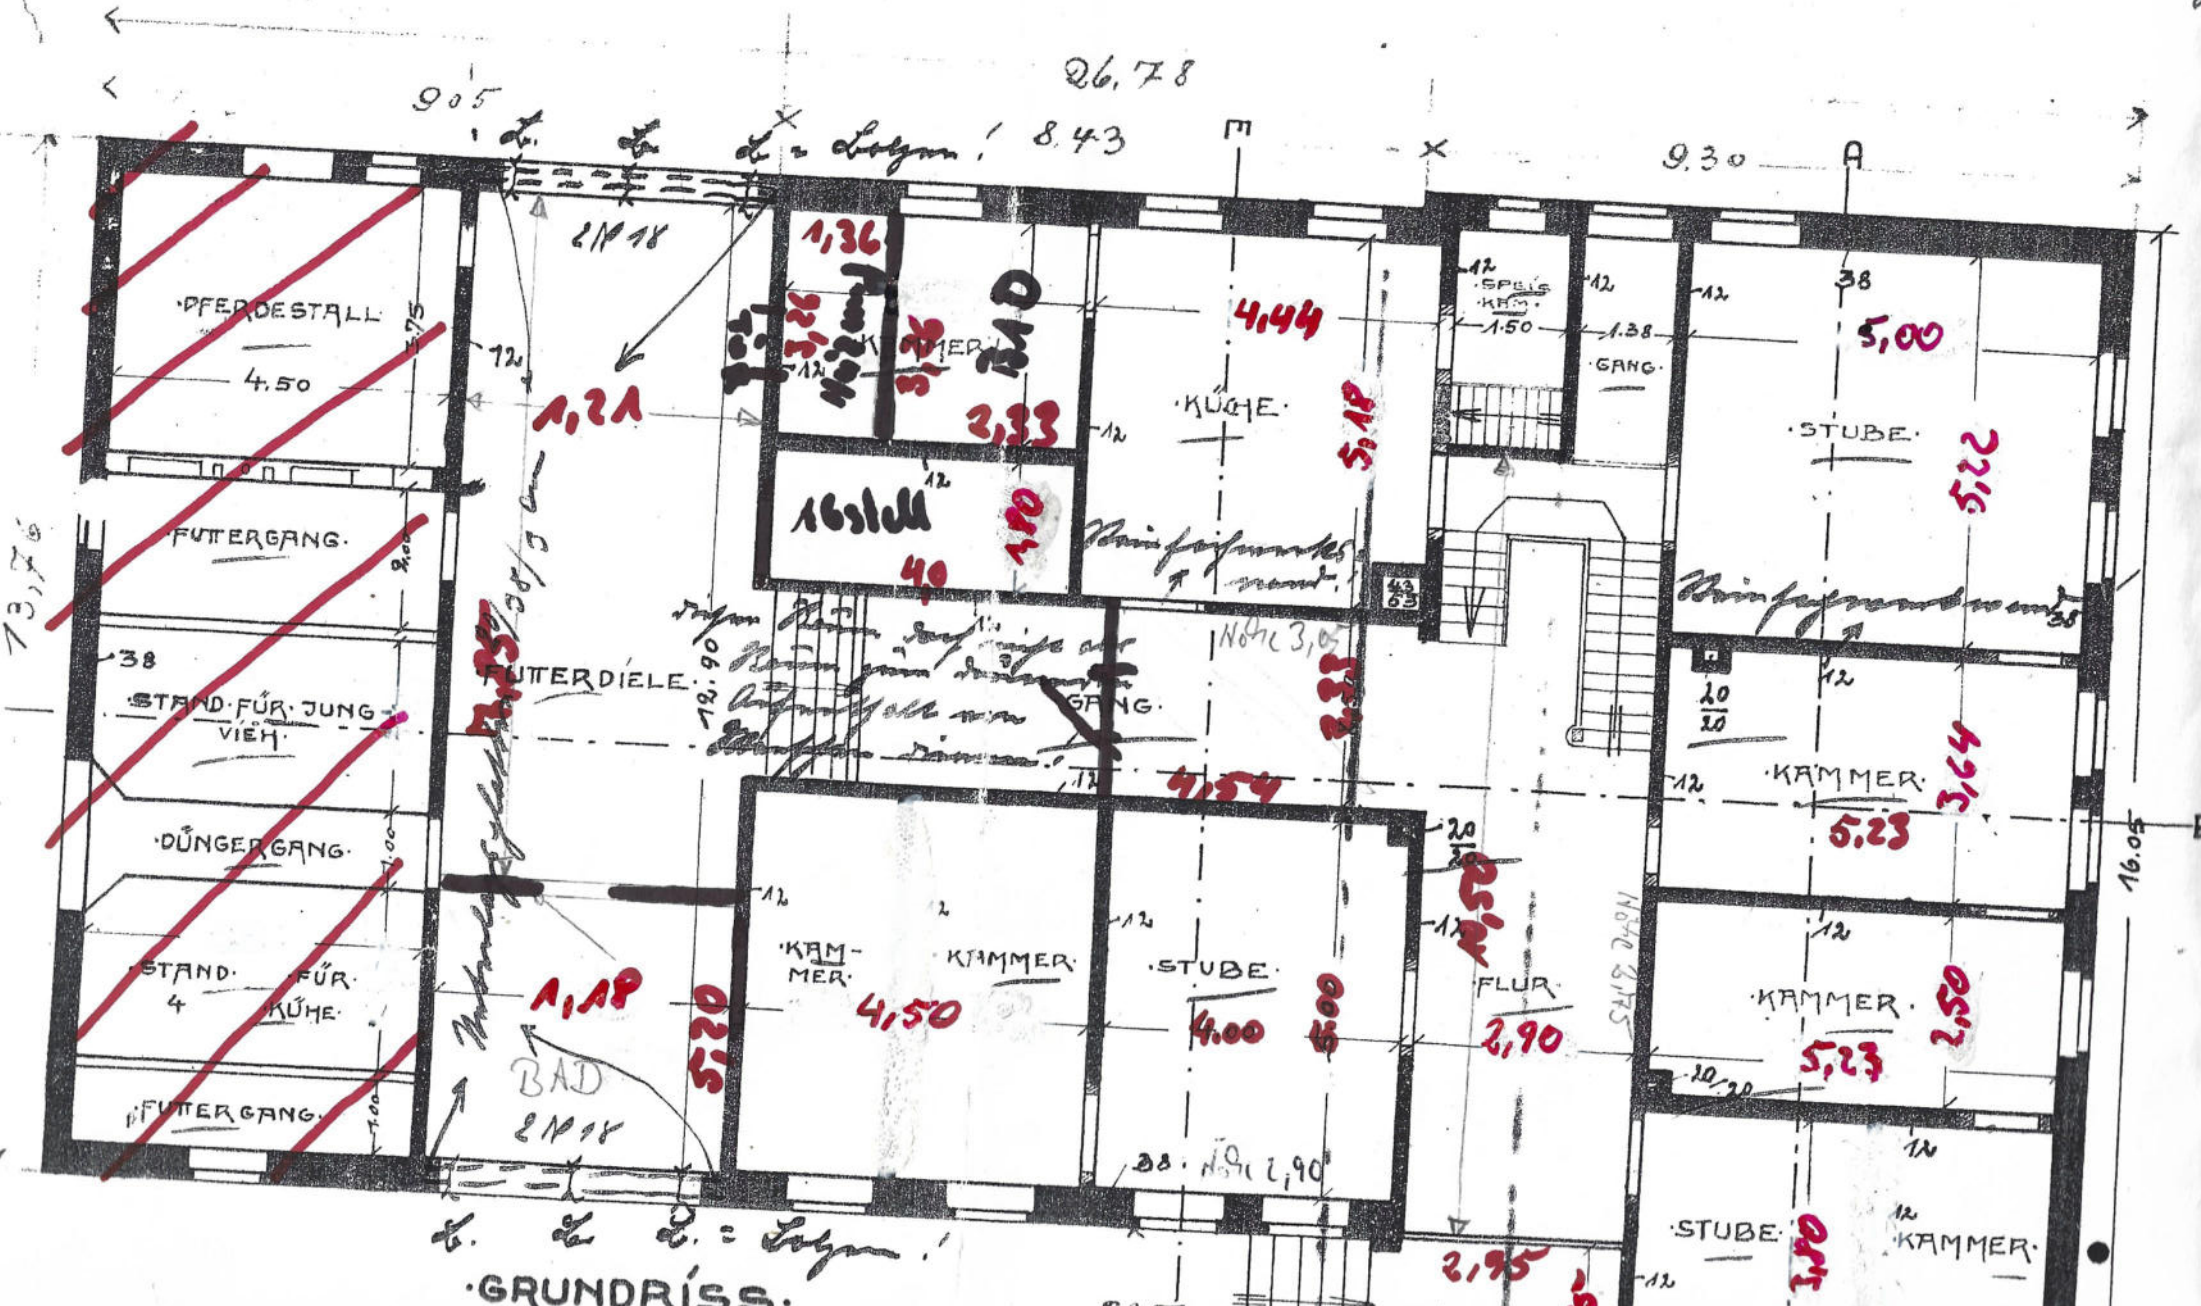

GRUNDRISS

$\frac{460}{168}$



$\frac{129}{5}$

$\frac{129}{2}$

2

3

$\frac{129}{4}$

$\frac{130}{1}$

31

$\frac{132}{9}$

